


REGAL DOOR-INSWING-TRANSOM-2064-LITE
OUTSIDE ELEVATION

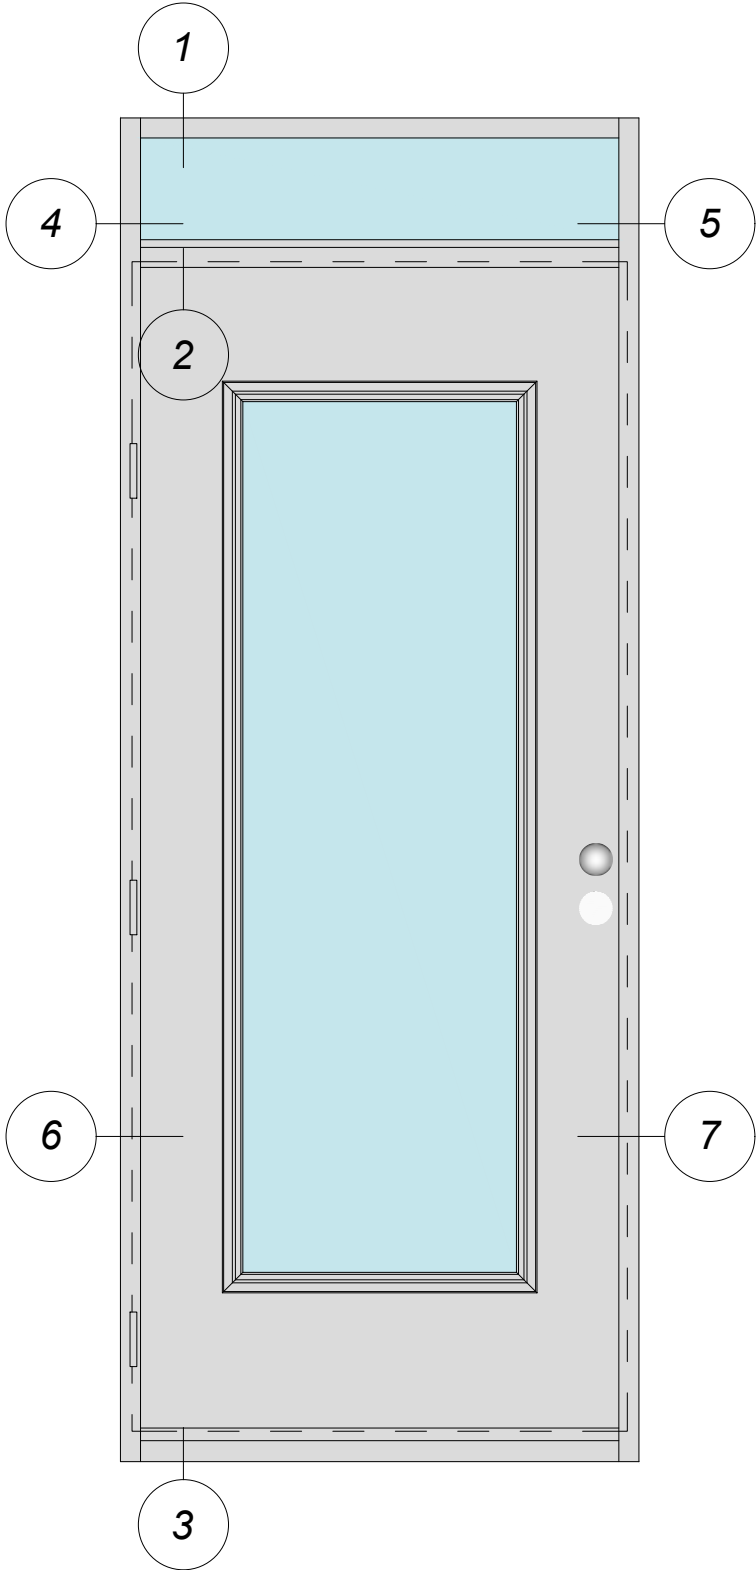

THERMALLY-BROKEN ALUMINUM FRAME + STEEL INSULATED SLAB

Manufacturer: Regal Aluminum Windows and Railings

Series: AD-5000

Name: (AD114) Inswing Door & Transom-2064-Lite

Drawing reference: AD114-01

Project: REGAL AD

Drawing Type: Category

Date: 26/11/2020




177 Drumlin Circle, Concord, ON L4K 3E7
T. 905-738-4375 • 1-800-732-3339

regalaluminum.com | sales@regalaluminum.com

REGAL DOOR-INSWING-TRANSOM-2064-LITE
HEAD, TRANSOM & SILL DETAILS

VERTICAL
SECTION

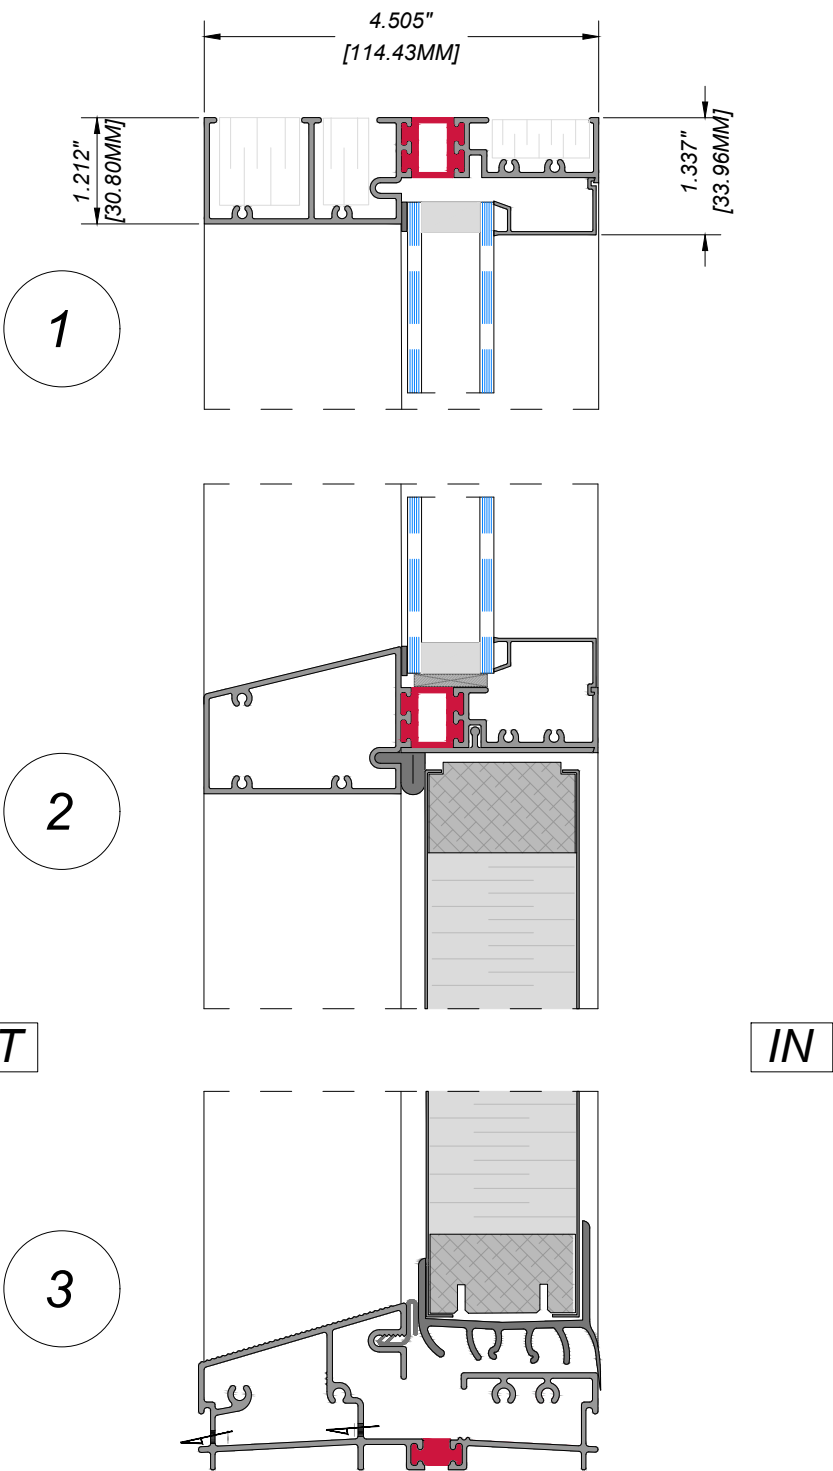

THERMALLY-BROKEN ALUMINUM FRAME + STEEL INSULATED SLAB

Manufacturer: Regal Aluminum Windows and Railings

Series: AD-5000

Name: (AD114) Inswing Door & Transom-2064-Lite

Drawing reference: AD114-02

Project: REGAL AD

Drawing Type: Category

Date: 26/11/2020




177 Drumlin Circle, Concord, ON L4K 3E7
T. 905-738-4375 • 1-800-732-3339

regalaluminum.com | sales@regalaluminum.com

REGAL DOOR-INSWING-TRANSOM-2064-LITE
TRANSOM SASH DETAILS

HORIZONTAL SECTION

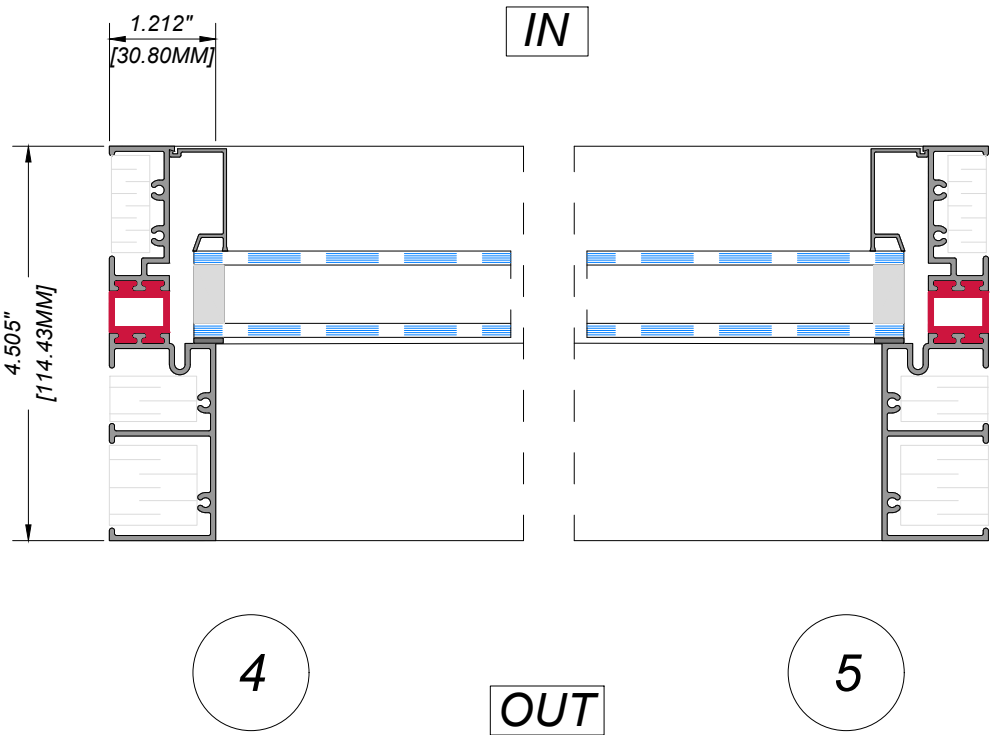

THERMALLY-BROKEN ALUMINUM FRAME + STEEL INSULATED SLAB

Manufacturer: Regal Aluminum Windows and Railings

Series: AD-5000

Name: (AD114) Inswing Door & Transom-2064-Lite

Drawing reference: AD114-03

Project: REGAL AD

Drawing Type: Category

Date: 26/11/2020



177 Drumlin Circle, Concord, ON L4K 3E7
T. 905-738-4375 • 1-800-732-3339
regalaluminum.com | sales@regalaluminum.com

HORIZONTAL
SECTION



Date: 26/11/2020

