


REGAL DOOR-OUTSWING-TRANSOM-2064-LITE

OUTSIDE ELEVATION

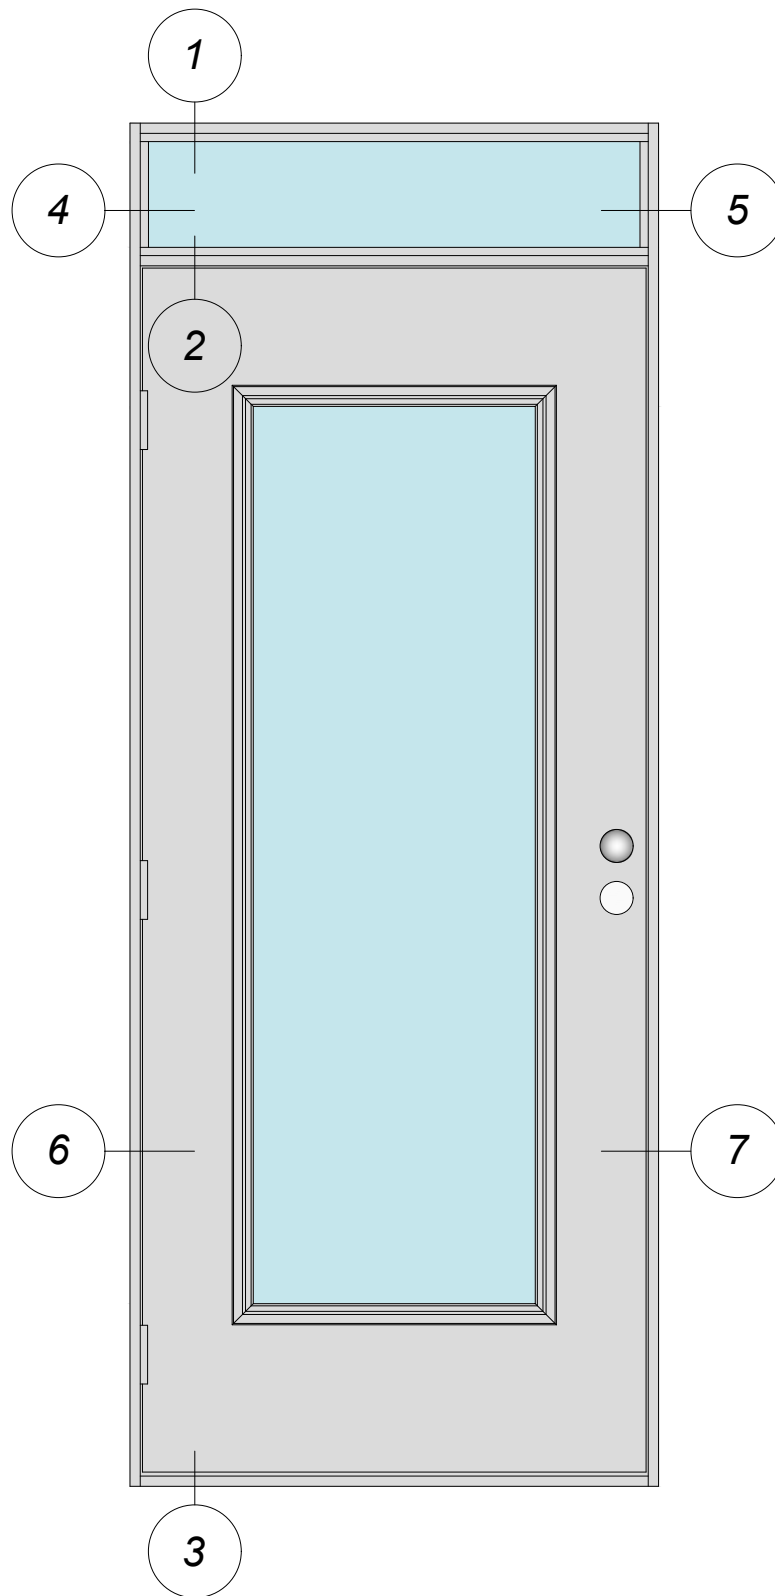

THERMALLY-BROKEN ALUMINUM FRAME + STEEL INSULATED SLAB

Manufacturer: Regal Aluminum Windows and Railings

Series: AD-5000

Name: (AD110) Outswing Door & Transom-2064-Lite

Drawing reference: AD110-01

Project: REGAL AD

Drawing Type: Category

Date: 26/11/2020



REGAL




177 Drumlin Circle, Concord, ON L4K 3E7
T. 905-738-4375 • 1-800-732-3339

regalaluminum.com | sales@regalaluminum.com

REGAL DOOR-OUTSWING-TRANSOM-2064-LITE

HEAD, TRANSOM & SILL DETAILS

VERTICAL SECTION

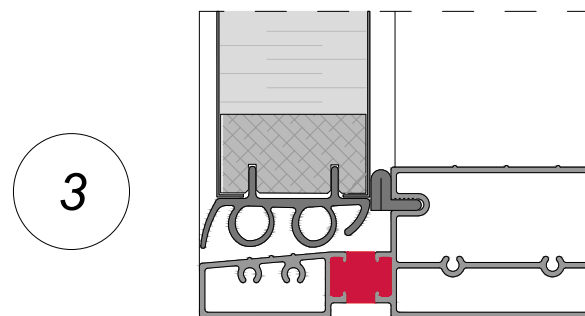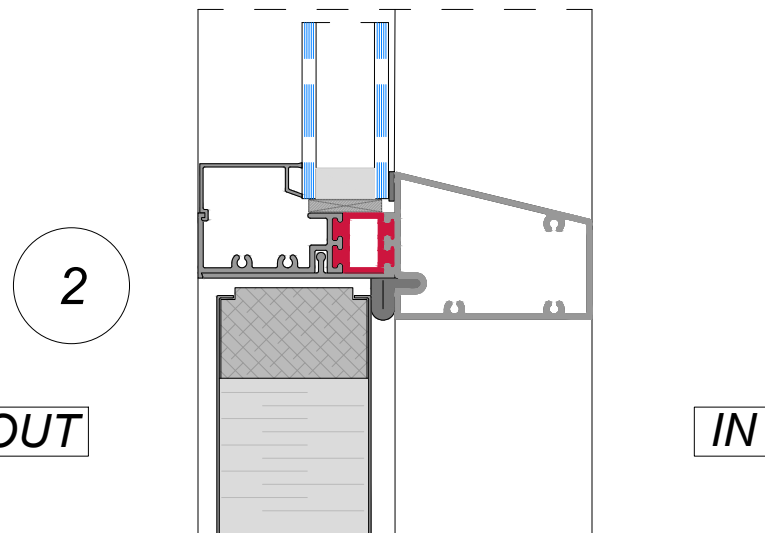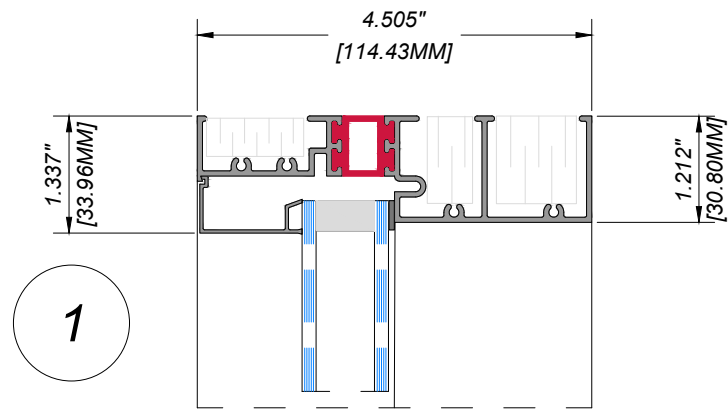

THERMALLY-BROKEN ALUMINUM FRAME + STEEL INSULATED SLAB

Manufacturer: Regal Aluminum Windows and Railings

Series: AD-5000

Name: (AD110) Outswing Door & Transom-2064-Lite

Drawing reference: AD110-02

Project: REGAL AD

Drawing Type: Category

Date: 26/11/2020




177 Drumlin Circle, Concord, ON L4K 3E7
T. 905-738-4375 • 1-800-732-3339

regalaluminum.com | sales@regalaluminum.com

REGAL DOOR-OUTSWING-TRANSOM-2064-LITE

TRANSOM SASH DETAILS

HORIZONTAL
SECTION

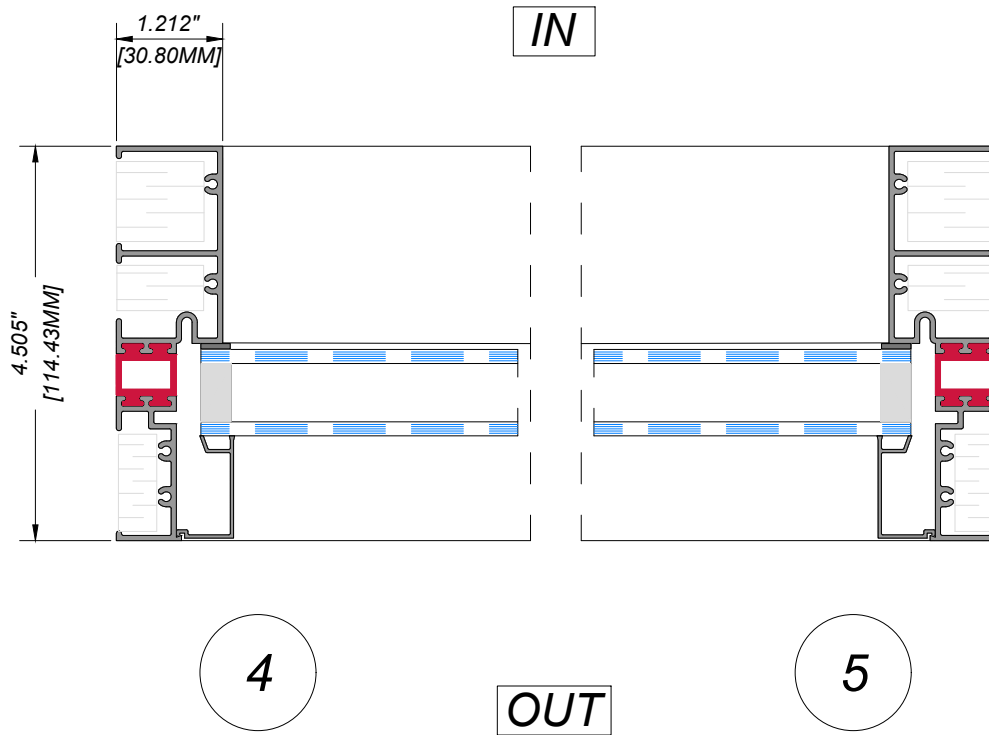

THERMALLY-BROKEN ALUMINUM FRAME + STEEL INSULATED SLAB

Manufacturer: Regal Aluminum Windows and Railings

Series: AD-5000

Name: (AD110) Outswing Door & Transom-2064-Lite

Drawing reference: AD110-03

Project: REGAL AD

Drawing Type: Category

Date: 26/11/2020




177 Drumlin Circle, Concord, ON L4K 3E7
T. 905-738-4375 • 1-800-732-3339

regalaluminum.com | sales@regalaluminum.com

REGAL DOOR-OUTSWING-TRANSOM-2064-LITE

JAMB DOOR DETAILS

HORIZONTAL SECTION

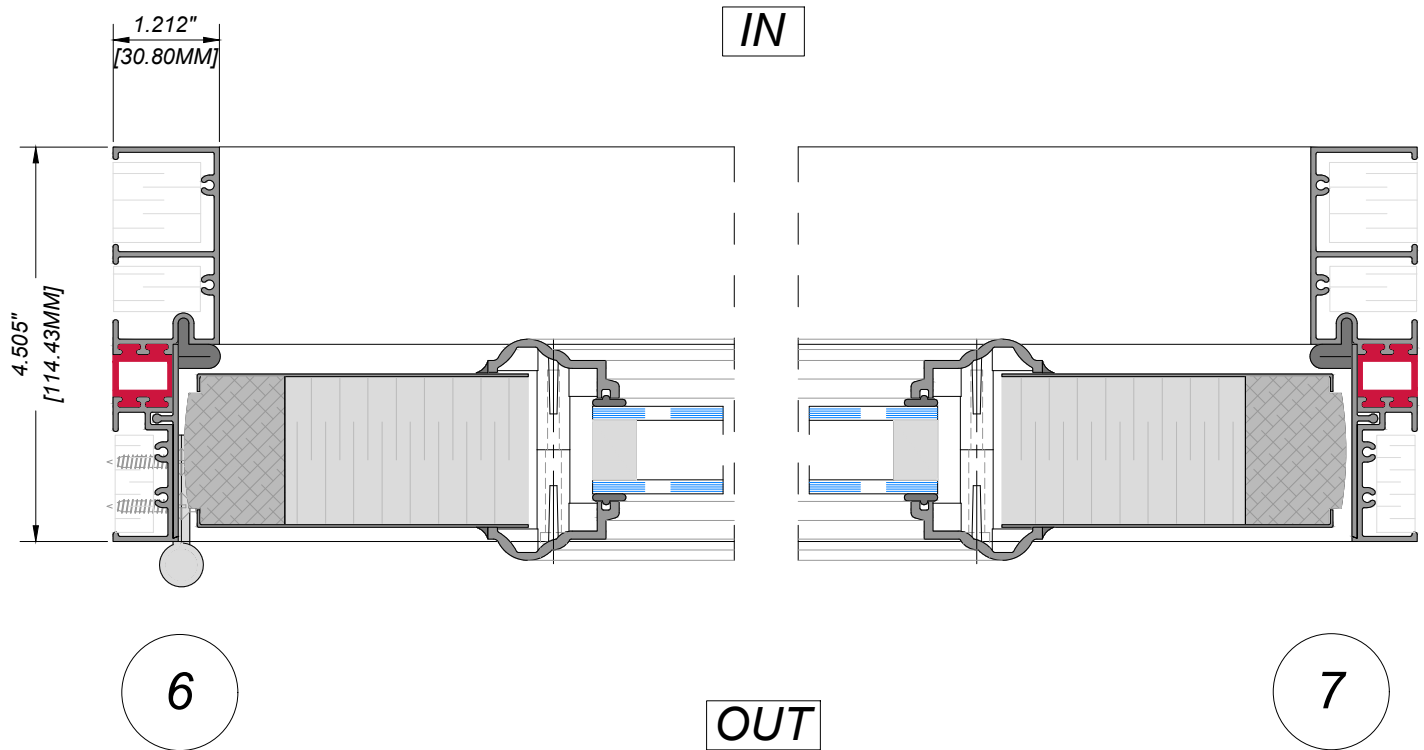

THERMALLY-BROKEN ALUMINUM FRAME + STEEL INSULATED SLAB

Manufacturer: Regal Aluminum Windows and Railings

Series: AD-5000

Name: (AD110) Outswing Door & Transom-2064-Lite

Drawing reference: AD110-04

Project: REGAL AD

Drawing Type: Category

Date: 26/11/2020



REGAL

177 Drumlin Circle, Concord, ON L4K 3E7
T. 905-738-4375 • 1-800-732-3339

regalaluminum.com | sales@regalaluminum.com