


RR-10 TOP RAIL

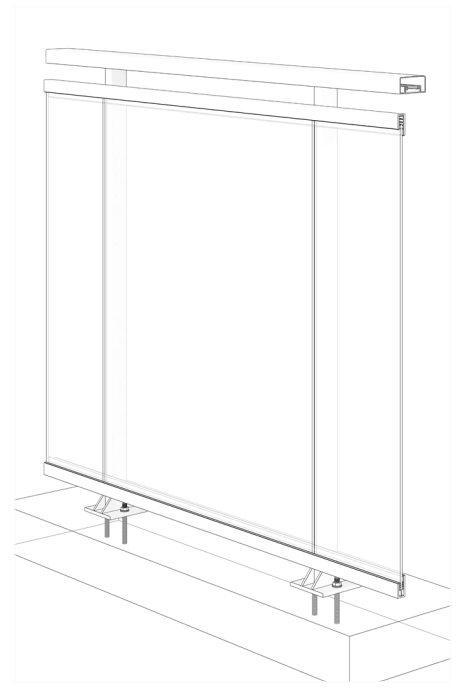

BALCONY RAILING SECTION

Notes:

1. Installation to be completed in accordance with manufacturer specifications.
2. Do not scale drawings.
3. Contractor notes: For product and company information visit [Regalaluminum.com](http://Regalaluminum.com)

**GLASS RAILING RR-10 DETAIL**


Manufacturer: Regal Aluminum Windows and Railings	
Project: General	
Regal Product Reference: RRF0104	Drawing Type: Category
Drawing reference: RRF0104	Date: 29/08/2020




**REGAL**

177 Drumlin Circle, Concord, ON L4K 3E7  
 T. 905-738-4375 • 1-800-732-3339


[regalaluminum.com](http://regalaluminum.com) | [sales@regalaluminum.com](mailto:sales@regalaluminum.com)

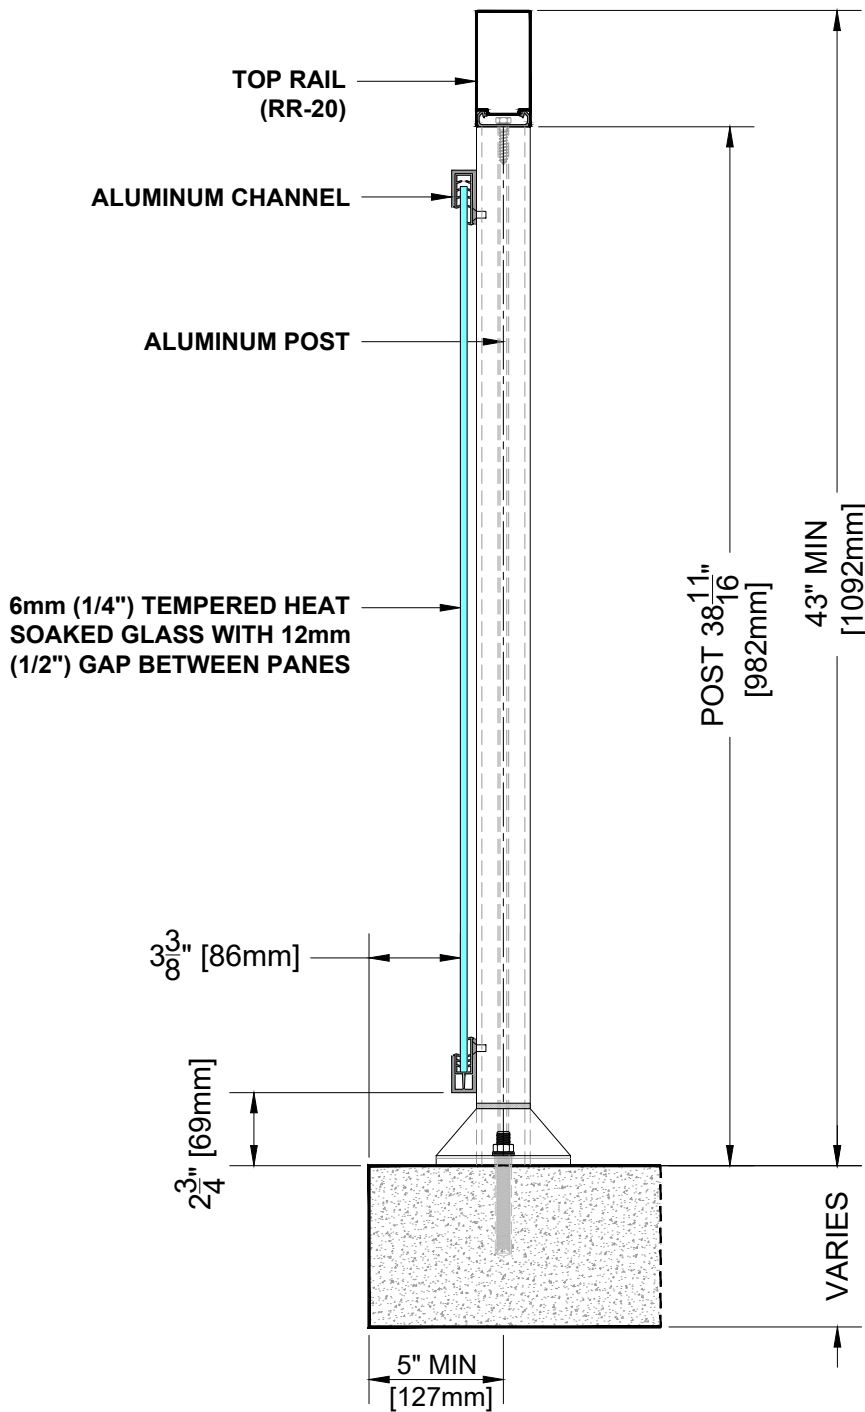

BALCONY RAILING SECTION

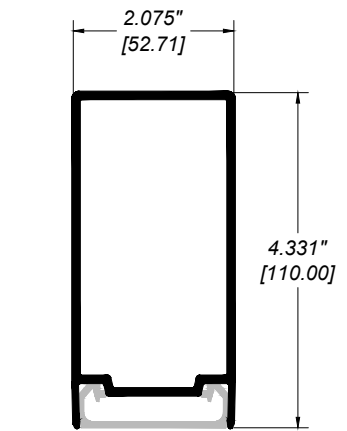

RR-20 TOP RAIL

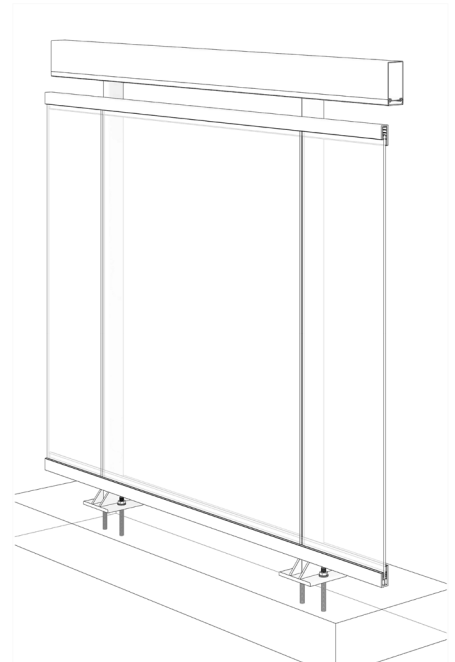

Notes:

1. Installation to be completed in accordance with manufacturer specifications.
2. Do not scale drawings.
3. Contractor notes: For product and company information visit [Regalaluminum.com](http://Regalaluminum.com)

**GLASS RAILING RR-20 DETAIL**

Manufacturer: Regal Aluminum Windows and Railings

Project: General

Regal Product Reference: RRF0105

Drawing Type: Category

Drawing reference: RRF0105


Date: 29/08/2020




**REGAL**

177 Drumlin Circle, Concord, ON L4K 3E7  
T. 905-738-4375 • 1-800-732-3339


[regalaluminum.com](http://regalaluminum.com) | [sales@regalaluminum.com](mailto:sales@regalaluminum.com)

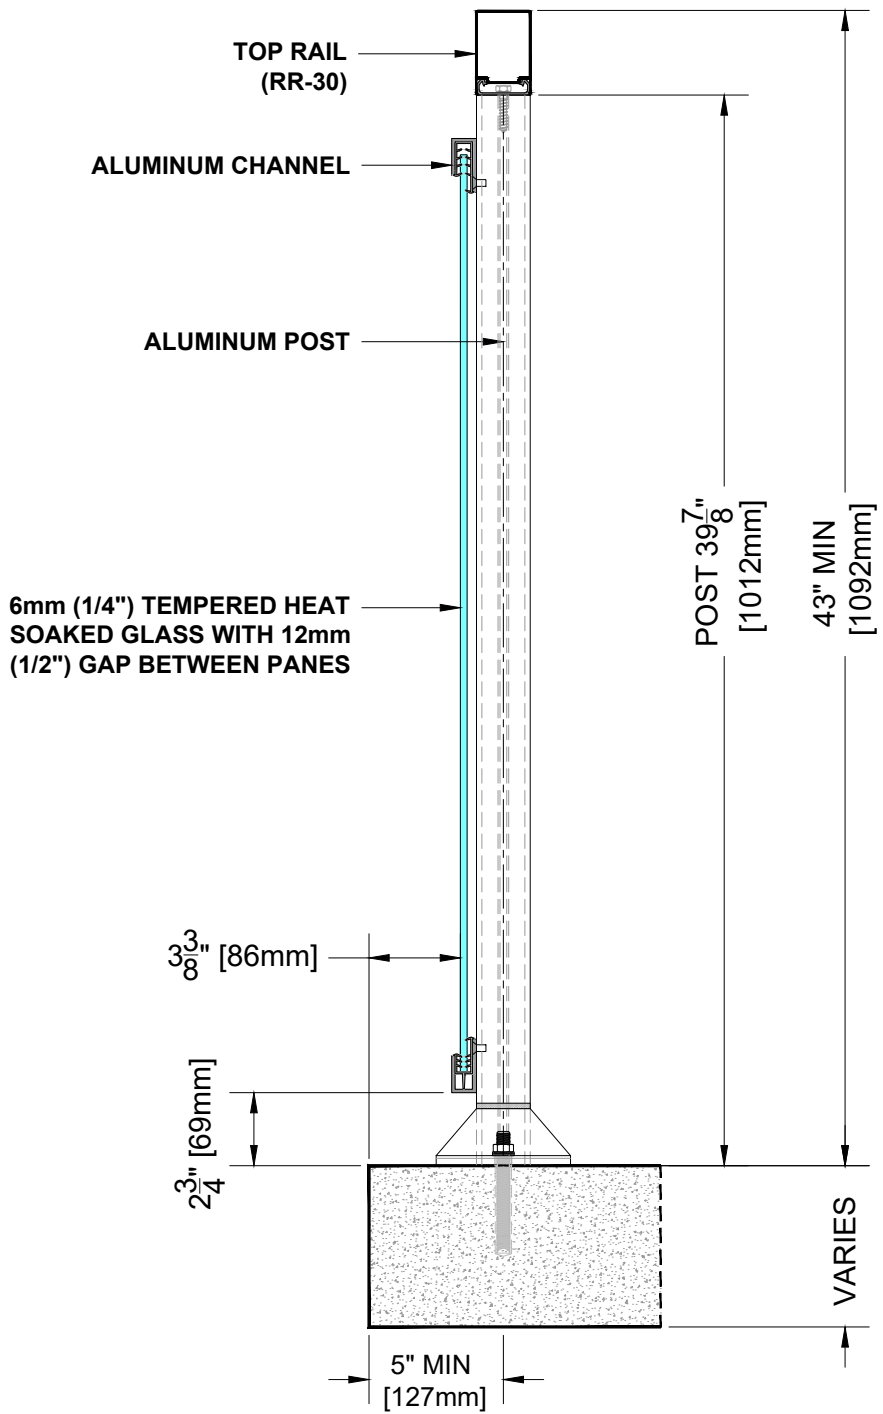

**BALCONY RAILING SECTION**

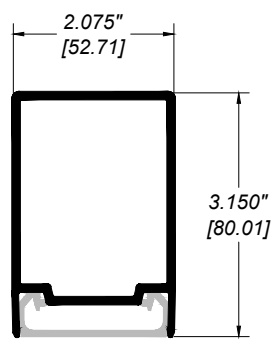

**RR-30 TOP RAIL**

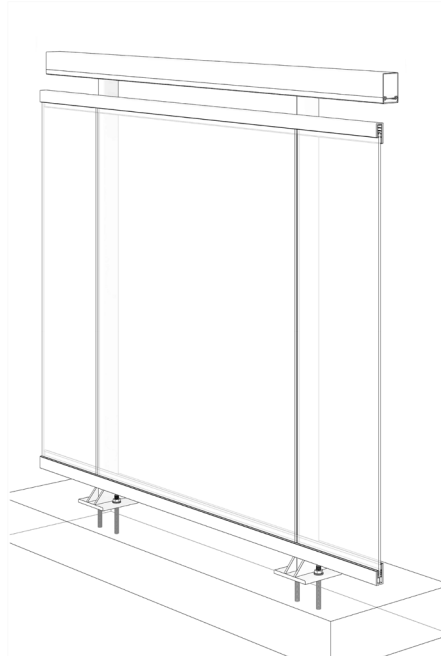

**Notes:**



1. Installation to be completed in accordance with manufacturer specifications.
2. Do not scale drawings.
3. Contractor notes: For product and company information visit [Regalaluminum.com](http://Regalaluminum.com)

**GLASS RAILING RR-30 DETAIL**


Manufacturer: Regal Aluminum Windows and Railings	
Project: General	
Regal Product Reference: RRF0106	Drawing Type: Category
Drawing reference: RRF0106	Date: 29/08/2020



177 Drumlin Circle, Concord, ON L4K 3E7  
 T. 905-738-4375 • 1-800-732-3339  
[regalaluminum.com](http://regalaluminum.com) | [sales@regalaluminum.com](mailto:sales@regalaluminum.com)

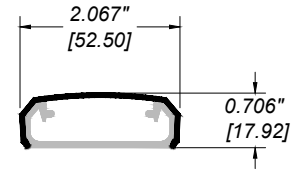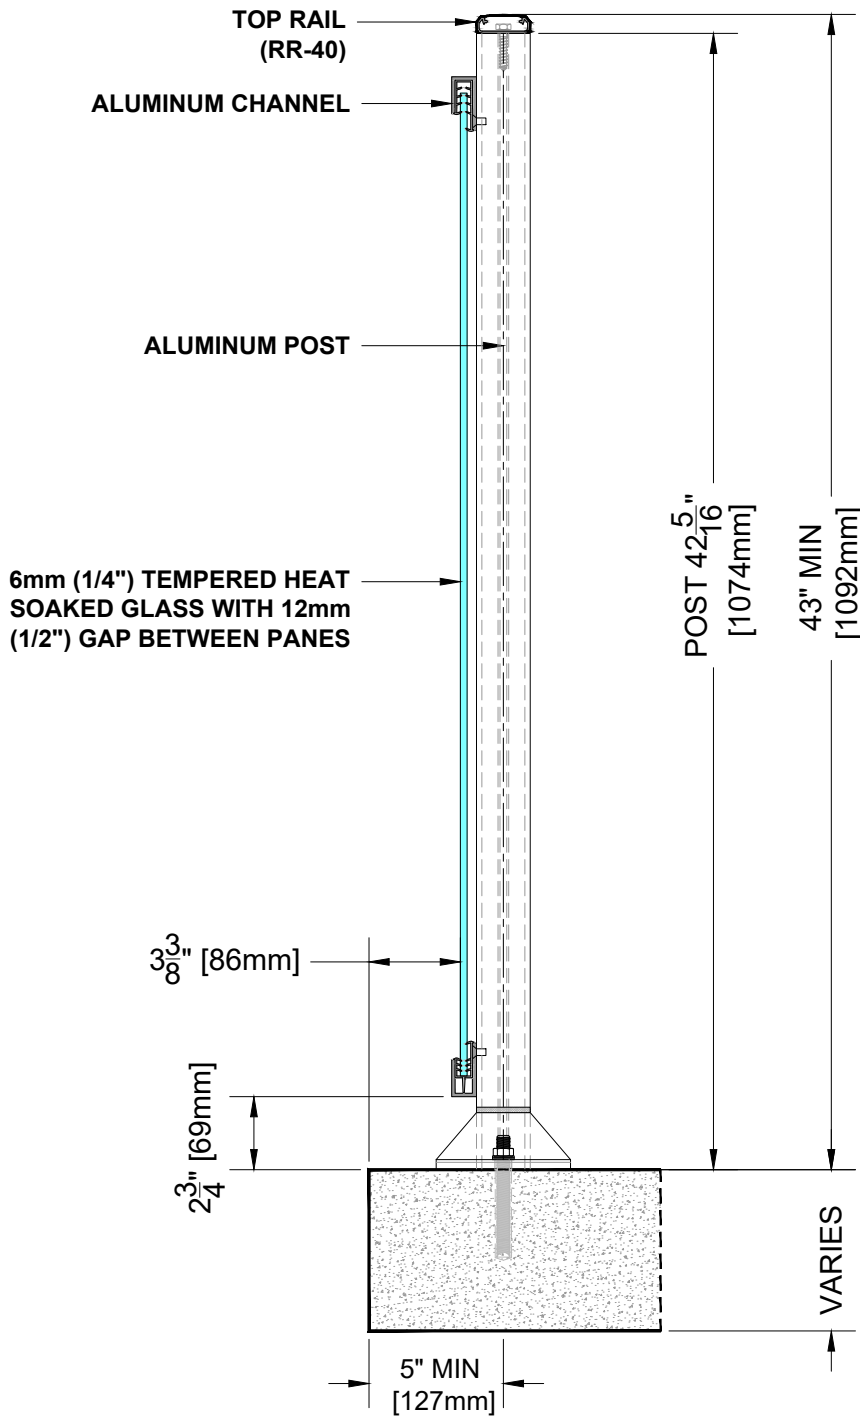

RR-40 TOP RAIL

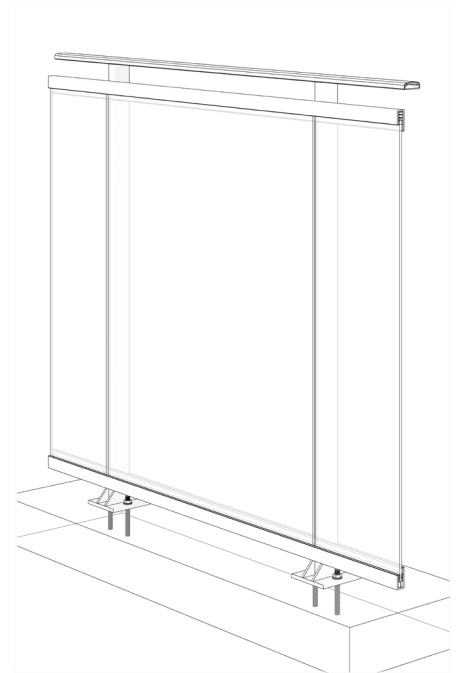

BALCONY RAILING SECTION

Notes:

1. Installation to be completed in accordance with manufacturer specifications.
2. Do not scale drawings.
3. Contractor notes: For product and company information visit [Regalaluminum.com](http://Regalaluminum.com)

**GLASS RAILING RR-40 DETAIL**

Manufacturer: Regal Aluminum Windows and Railings

Project: General

Regal Product Reference: RRF0103

Drawing Type: Category

Drawing reference: RRF0103



Date: 29/08/2020




**REGAL**

177 Drumlin Circle, Concord, ON L4K 3E7  
T. 905-738-4375 • 1-800-732-3339

[regalaluminum.com](http://regalaluminum.com) | [sales@regalaluminum.com](mailto:sales@regalaluminum.com)

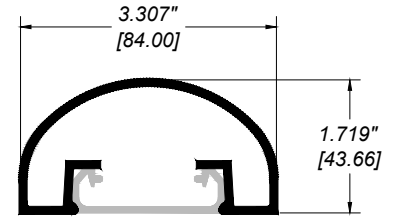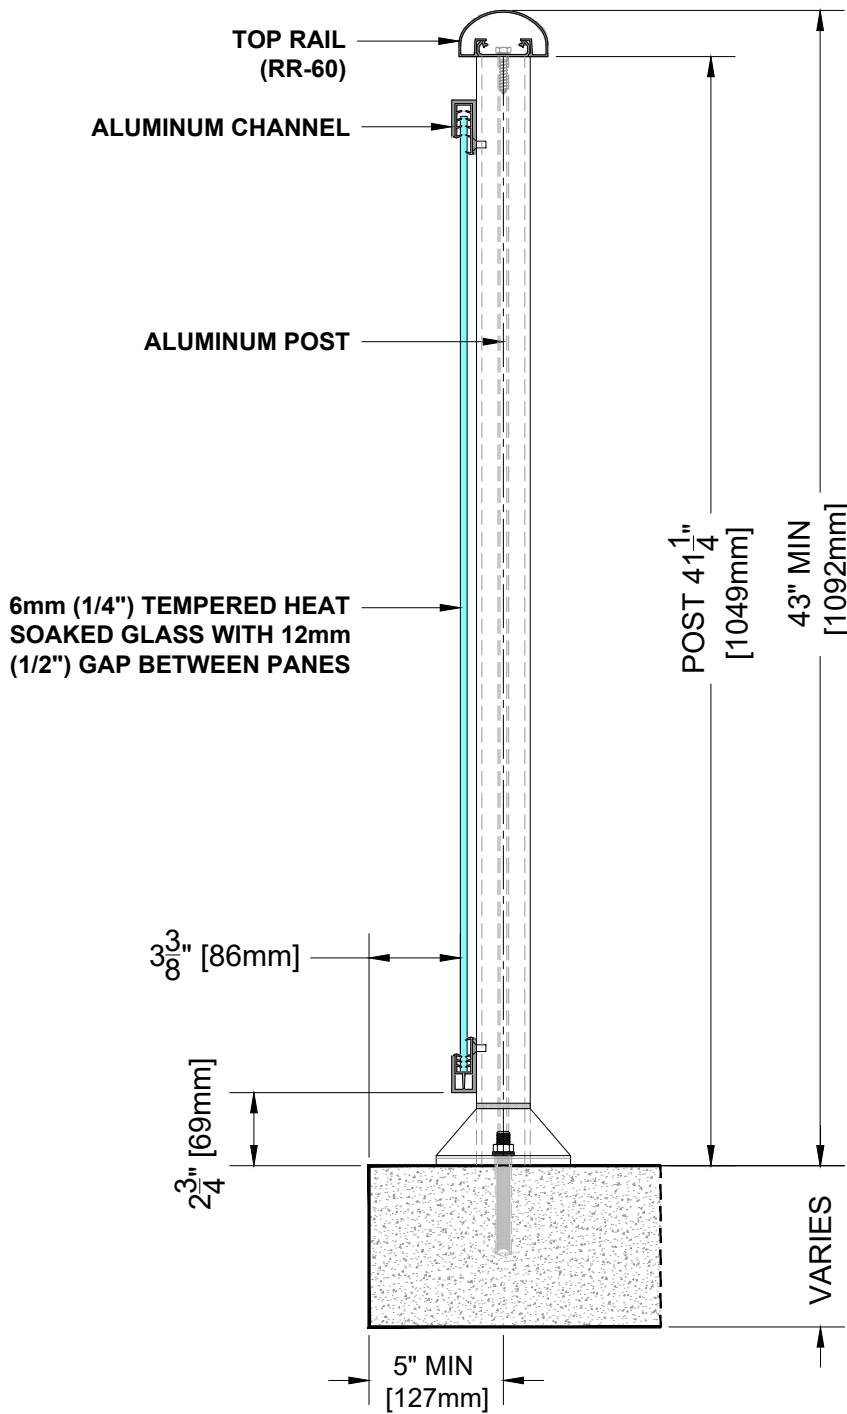

RR-60 TOP RAIL

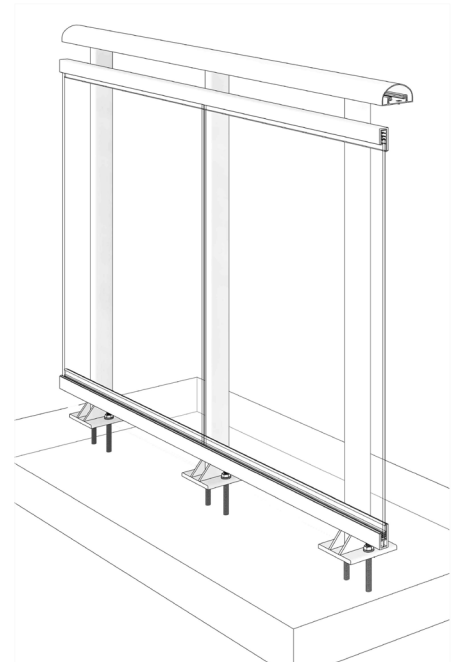

BALCONY RAILING SECTION

Notes:

1. Installation to be completed in accordance with manufacturer specifications.
2. Do not scale drawings.
3. Contractor notes: For product and company information visit [Regalaluminum.com](http://Regalaluminum.com)

**GLASS RAILING RR-60 DETAIL**

Manufacturer: Regal Aluminum Windows and Railings

Project: General

Regal Product Reference: RRF0101

Drawing Type: Category

Drawing reference: RRF0101



Date: 29/08/2020




**REGAL**

177 Drumlin Circle, Concord, ON L4K 3E7  
 T. 905-738-4375 • 1-800-732-3339

[regalaluminum.com](http://regalaluminum.com) | [sales@regalaluminum.com](mailto:sales@regalaluminum.com)

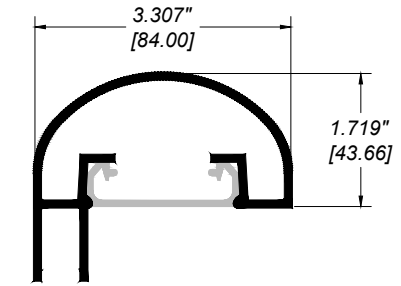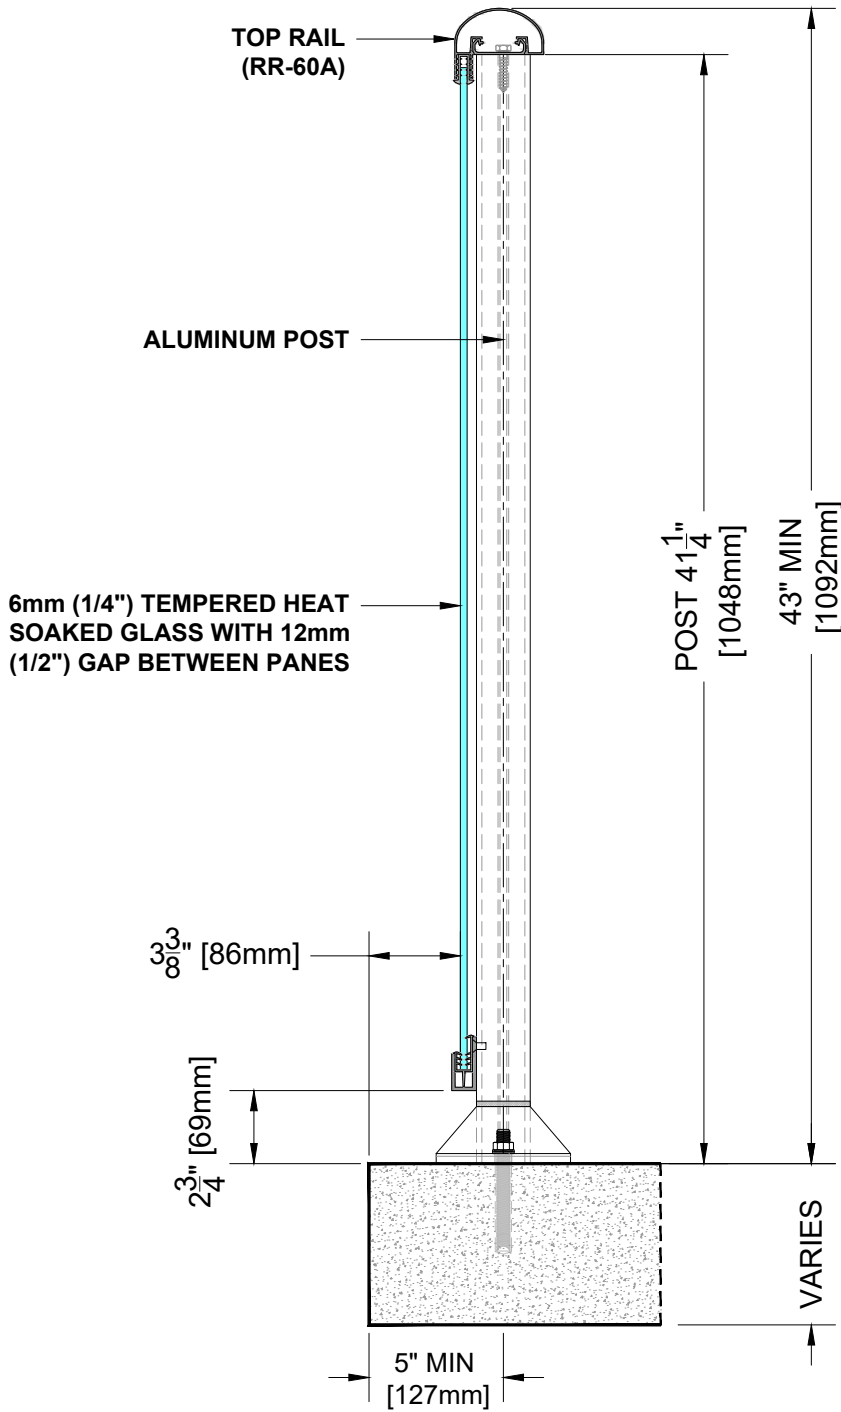

RR-60A TOP RAIL

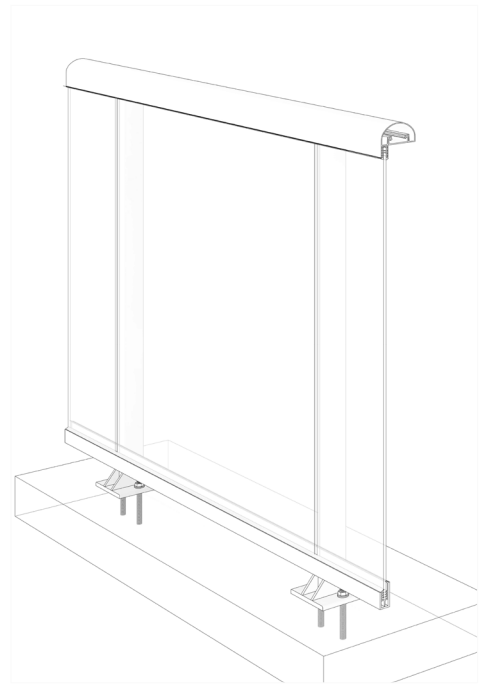

BALCONY RAILING SECTION

Notes:

1. Installation to be completed in accordance with manufacturer specifications.
2. Do not scale drawings.
3. Contractor notes: For product and company information visit [Regalaluminum.com](http://Regalaluminum.com)

**GLASS RAILING RR-60A DETAIL**



Manufacturer: Regal Aluminum Windows and Railings	
Project: General	
Regal Product Reference: RRF0102	Drawing Type: Category
Drawing reference: RRF0102	Date: 29/08/2020




**REGAL**

177 Drumlin Circle, Concord, ON L4K 3E7  
T. 905-738-4375 • 1-800-732-3339

[regalaluminum.com](http://regalaluminum.com) | [sales@regalaluminum.com](mailto:sales@regalaluminum.com)

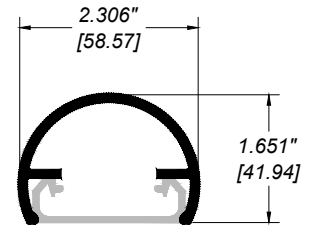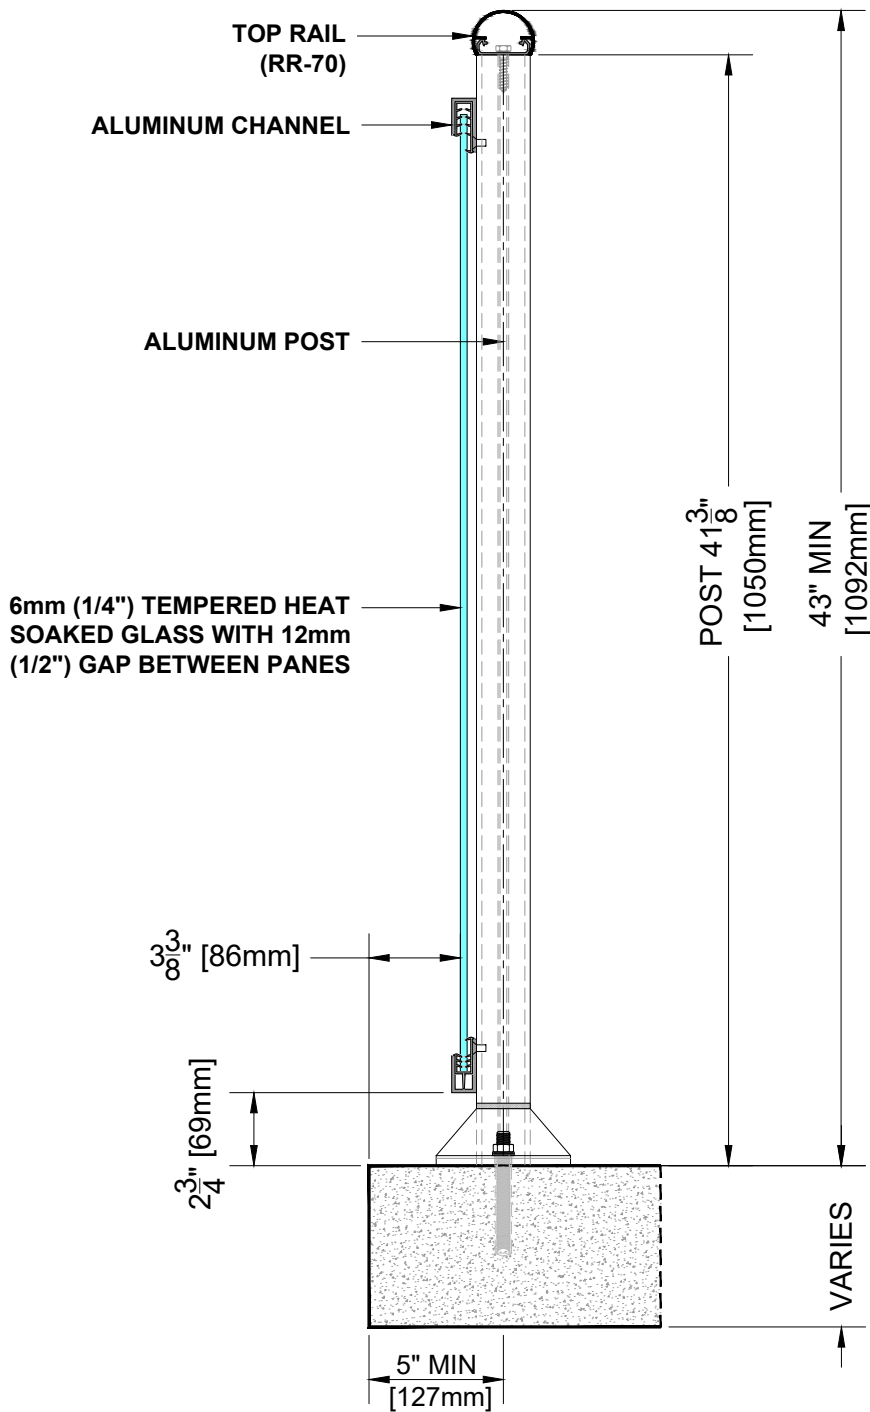

RR-70 TOP RAIL

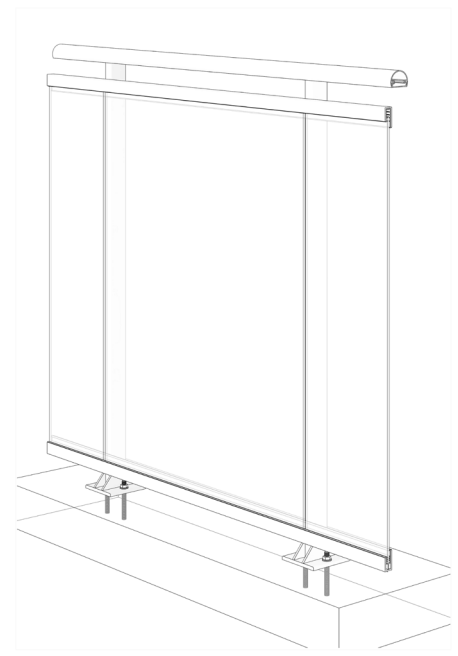

BALCONY RAILING SECTION

Notes:

1. Installation to be completed in accordance with manufacturer specifications.
2. Do not scale drawings.
3. Contractor notes: For product and company information visit [Regalaluminum.com](http://Regalaluminum.com)

**GLASS RAILING RR-70 DETAIL**



Manufacturer: Regal Aluminum Windows and Railings	
Project: General	
Regal Product Reference: RRF0107	Drawing Type: Category
Drawing reference: RRF0107	Date: 29/08/2020



**REGAL**


177 Drumlin Circle, Concord, ON L4K 3E7  
 T. 905-738-4375 • 1-800-732-3339

[regalaluminum.com](http://regalaluminum.com) | [sales@regalaluminum.com](mailto:sales@regalaluminum.com)

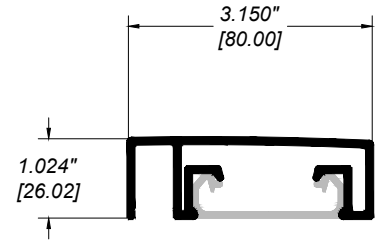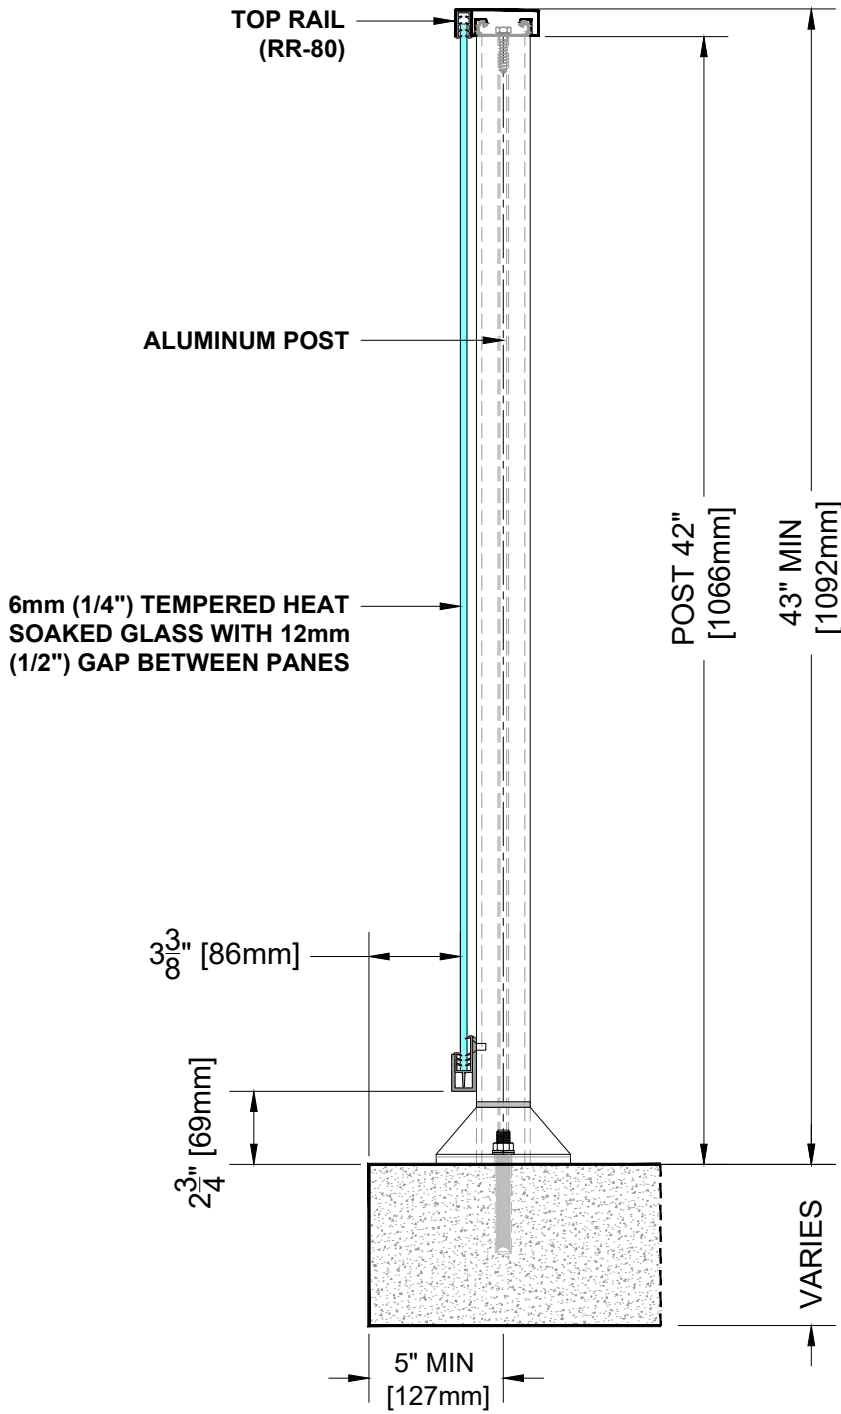

RR-80 TOP RAIL

BALCONY RAILING SECTION

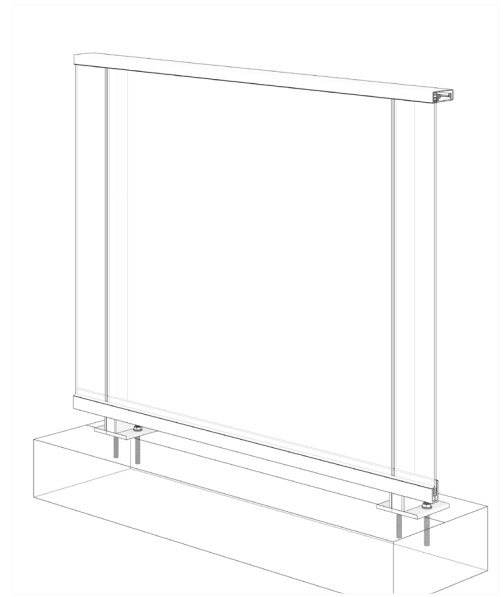

Notes:

1. Installation to be completed in accordance with manufacturer specifications.
2. Do not scale drawings.
3. Contractor notes: For product and company information visit [Regalaluminum.com](http://Regalaluminum.com)

**FULL ALUMINUM PANEL RAILING RR-80 DETAIL**

Manufacturer: Regal Aluminum Windows and Railings

Project: General

Regal Product Reference: RRF0109

Drawing Type: Category

Drawing reference: RRF0109

Date: 29/08/2020



**REGAL**

177 Drumlin Circle, Concord, ON L4K 3E7  
T. 905-738-4375 • 1-800-732-3339

[regalaluminum.com](http://regalaluminum.com) | [sales@regalaluminum.com](mailto:sales@regalaluminum.com)