

BALCONY RAILING SECTION

Notes:

1. Installation to be completed in accordance with manufacturer specifications.
2. Do not scale drawings.
3. Contractor notes: For product and company information visit Regalaluminum.com

PICKET RAILING RR-10 DETAIL

Manufacturer: Regal Aluminum Windows and Railings

Project: General

Regal Product Reference: RRPR0703

Drawing Type: Category

Drawing reference: RRPR0703


Date: 29/08/2020



REGAL

177 Drumlin Circle, Concord, ON L4K 3E7
 T. 905-738-4375 • 1-800-732-3339

regalaluminum.com | sales@regalaluminum.com

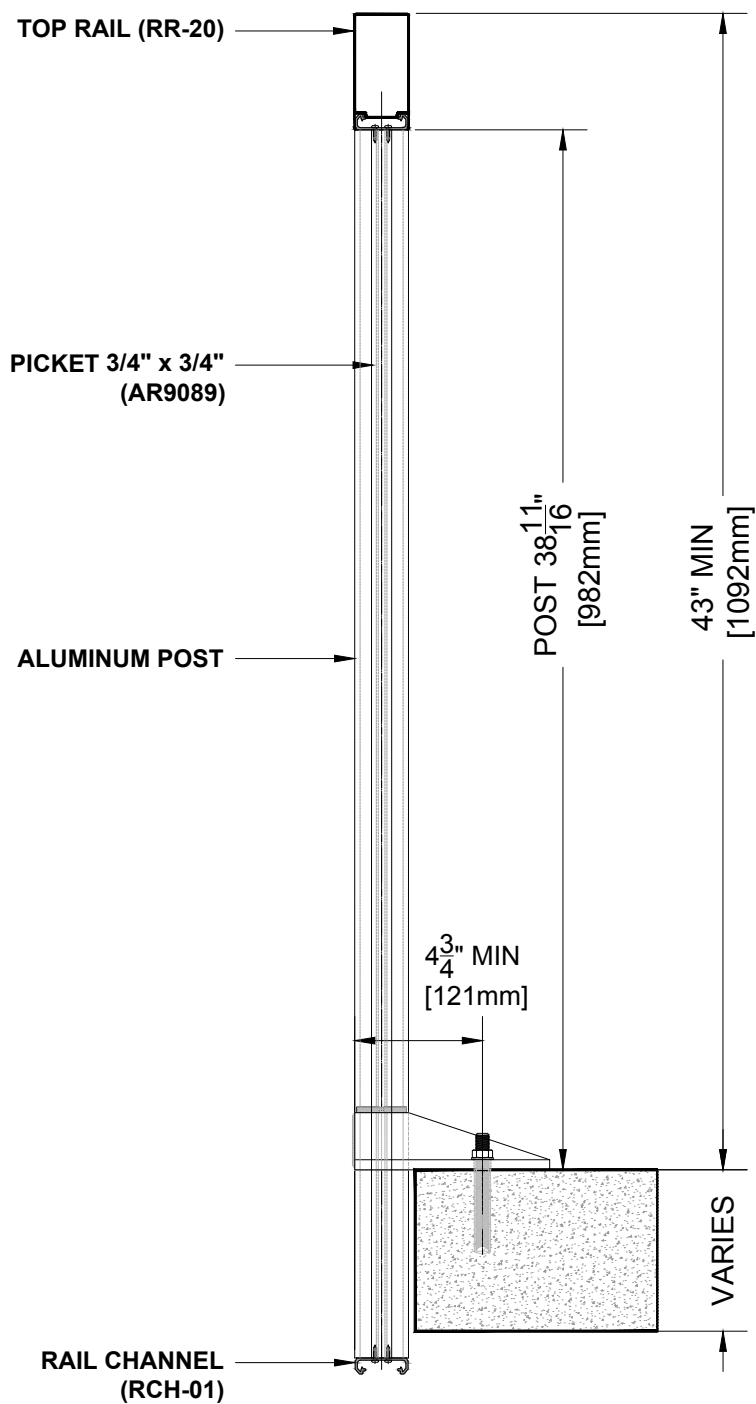

BALCONY RAILING SECTION

Notes:

1. Installation to be completed in accordance with manufacturer specifications.
2. Do not scale drawings.
3. Contractor notes: For product and company information visit Regalaluminum.com

PICKET RAILING RR-20 DETAIL

Manufacturer: Regal Aluminum Windows and Railings

Project: General

Regal Product Reference: RRPR0704

Drawing Type: Category

Drawing reference: RRPR0704


Date: 29/08/2020



REGAL

177 Drumlin Circle, Concord, ON L4K 3E7
 T. 905-738-4375 • 1-800-732-3339

regalaluminum.com | sales@regalaluminum.com

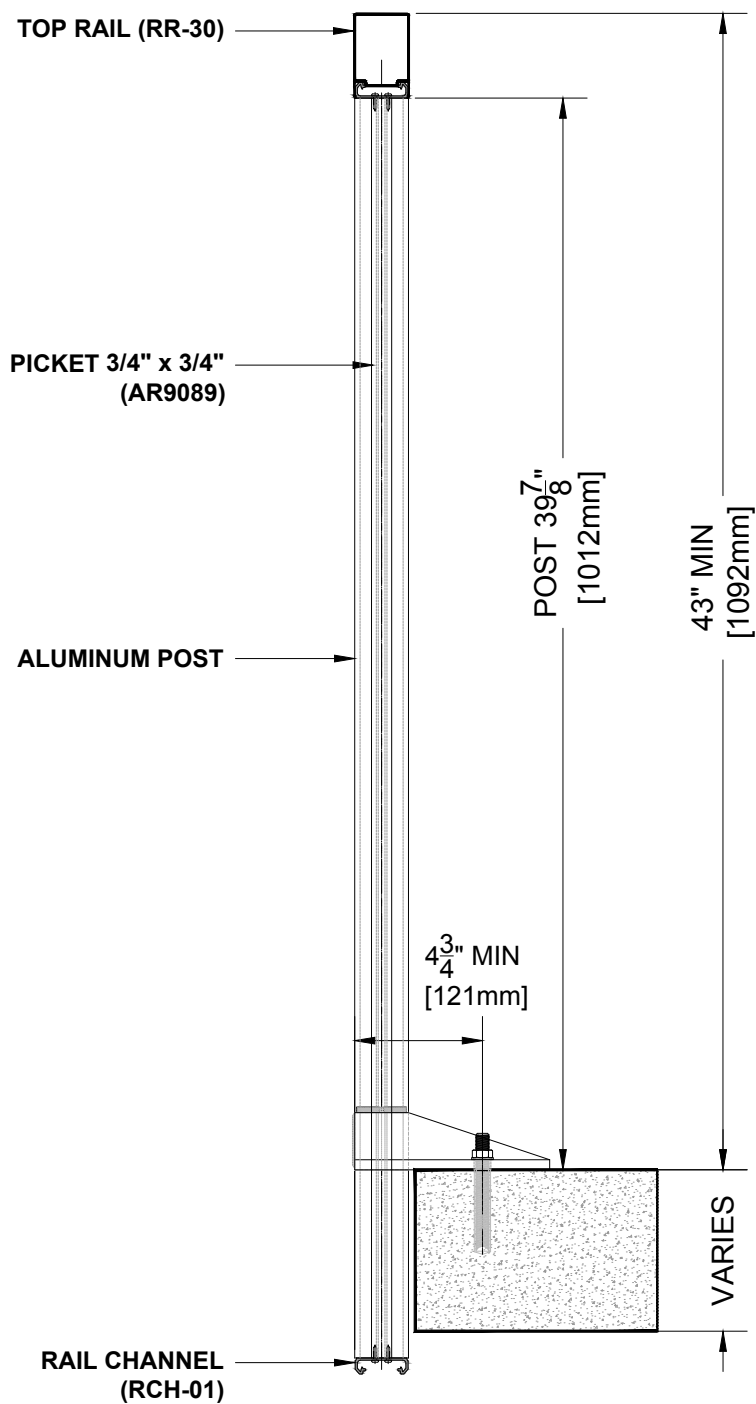

BALCONY RAILING SECTION

Notes:

1. Installation to be completed in accordance with manufacturer specifications.
2. Do not scale drawings.
3. Contractor notes: For product and company information visit Regalaluminum.com

PICKET RAILING RR-30 DETAIL

Manufacturer: Regal Aluminum Windows and Railings

Project: General

Regal Product Reference: RRPR0705

Drawing Type: Category

Drawing reference: RRPR0705


Date: 29/08/2020



REGAL

177 Drumlin Circle, Concord, ON L4K 3E7
 T. 905-738-4375 • 1-800-732-3339

regalaluminum.com | sales@regalaluminum.com

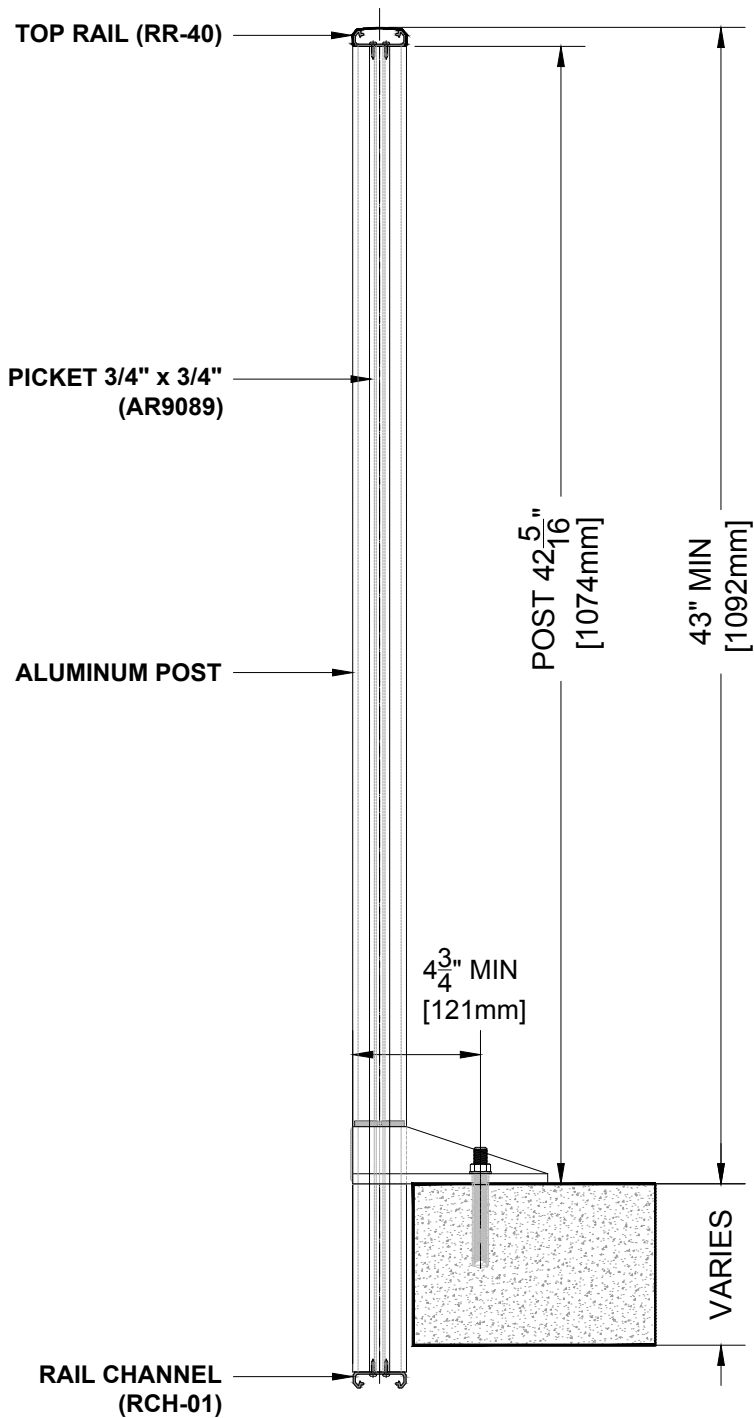

BALCONY RAILING SECTION

Notes:

1. Installation to be completed in accordance with manufacturer specifications.
2. Do not scale drawings.
3. Contractor notes: For product and company information visit Regalaluminum.com

PICKET RAILING RR-40 DETAIL

Manufacturer: Regal Aluminum Windows and Railings

Project: General

Regal Product Reference: RRPR0702

Drawing Type: Category

Drawing reference: RRPR0702


Date: 29/08/2020



REGAL

177 Drumlin Circle, Concord, ON L4K 3E7
 T. 905-738-4375 • 1-800-732-3339

regalaluminum.com | sales@regalaluminum.com

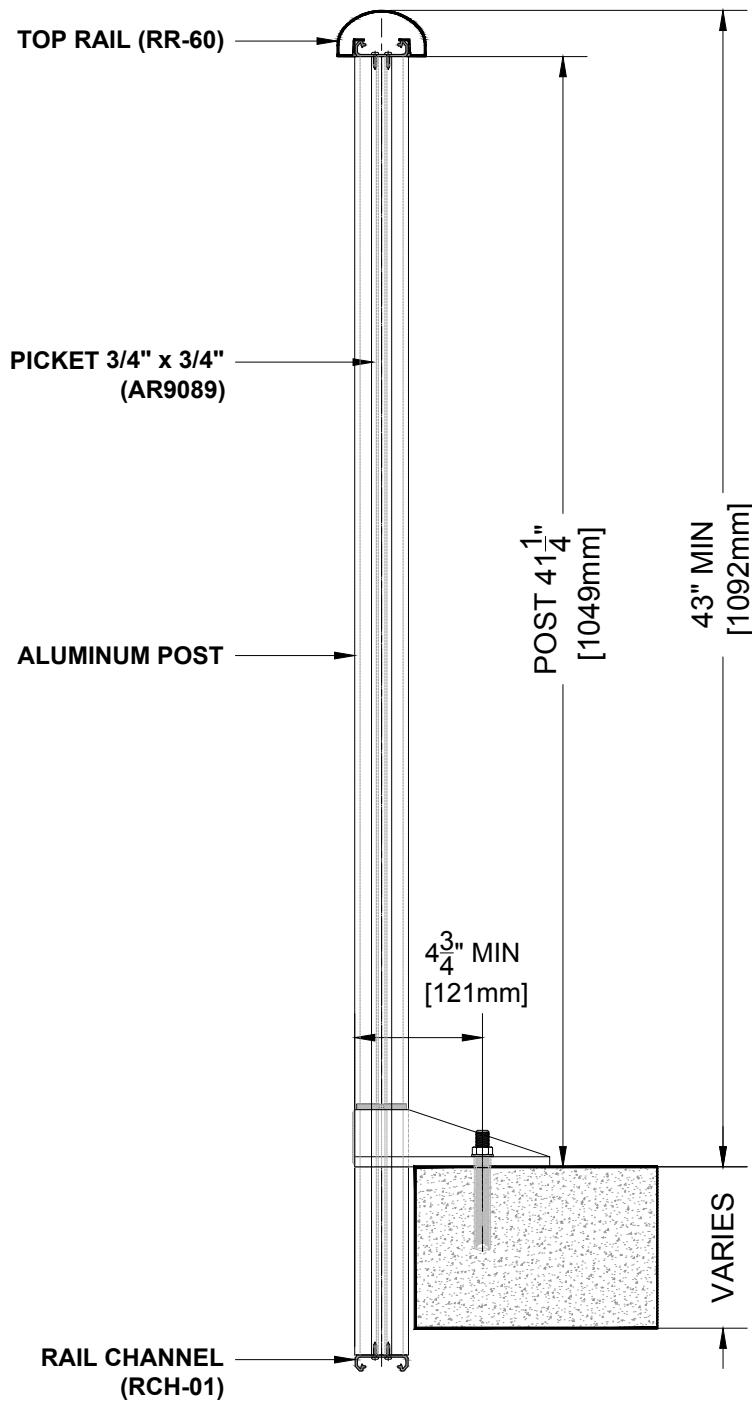

BALCONY RAILING SECTION

Notes:

1. Installation to be completed in accordance with manufacturer specifications.
2. Do not scale drawings.
3. Contractor notes: For product and company information visit Regalaluminum.com

PICKET RAILING RR-60 DETAIL

Manufacturer: Regal Aluminum Windows and Railings

Project: General

Regal Product Reference: RRPR0701

Drawing Type: Category

Drawing reference: RRPR0701


Date: 29/08/2020



REGAL

177 Drumlin Circle, Concord, ON L4K 3E7
 T. 905-738-4375 • 1-800-732-3339

regalaluminum.com | sales@regalaluminum.com

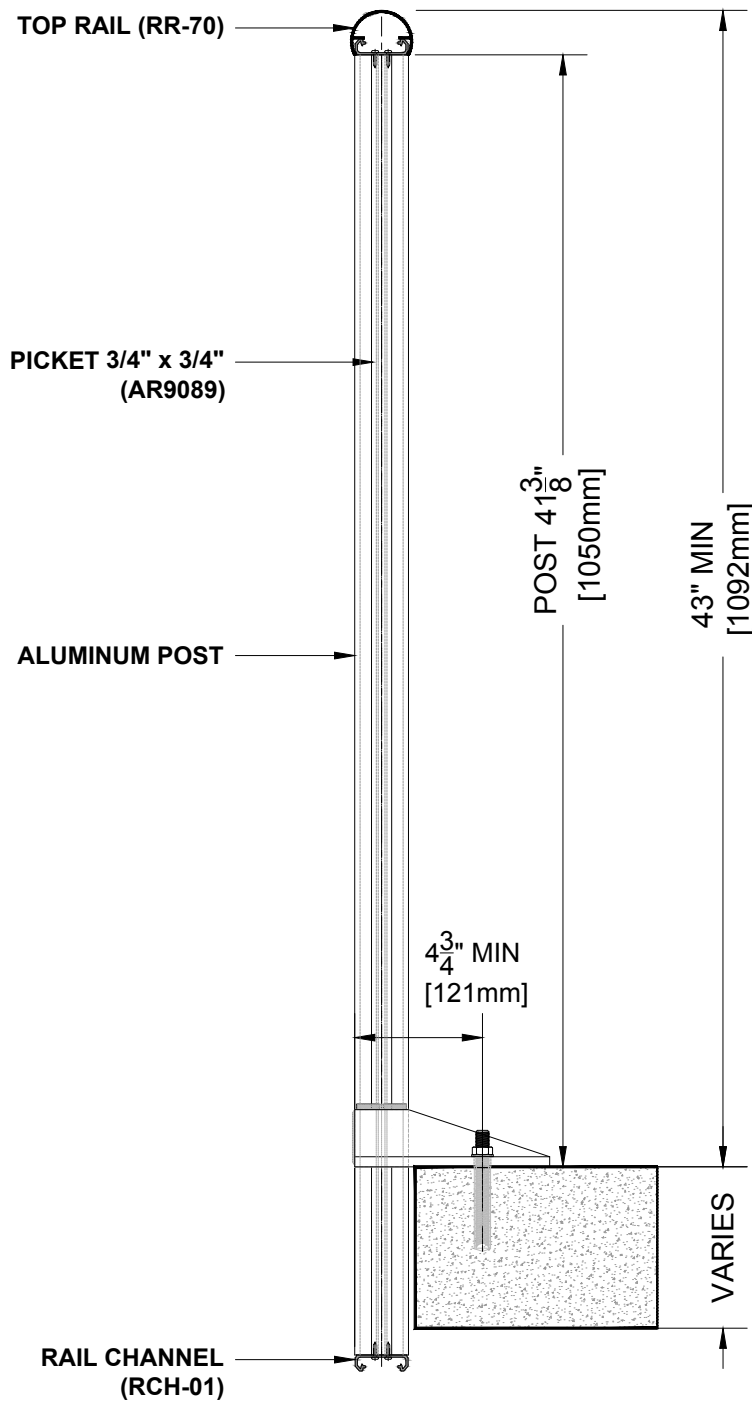

BALCONY RAILING SECTION

Notes:

1. Installation to be completed in accordance with manufacturer specifications.
2. Do not scale drawings.
3. Contractor notes: For product and company information visit Regalaluminum.com

PICKET RAILING RR-70 DETAIL

Manufacturer: Regal Aluminum Windows and Railings

Project: General

Regal Product Reference: RRPR0706

Drawing Type: Category

Drawing reference: RRPR0706

Date: 29/08/2020



REGAL

177 Drumlin Circle, Concord, ON L4K 3E7
 T. 905-738-4375 • 1-800-732-3339

regalaluminum.com | sales@regalaluminum.com